


Specifications for Permanent Meter Rack

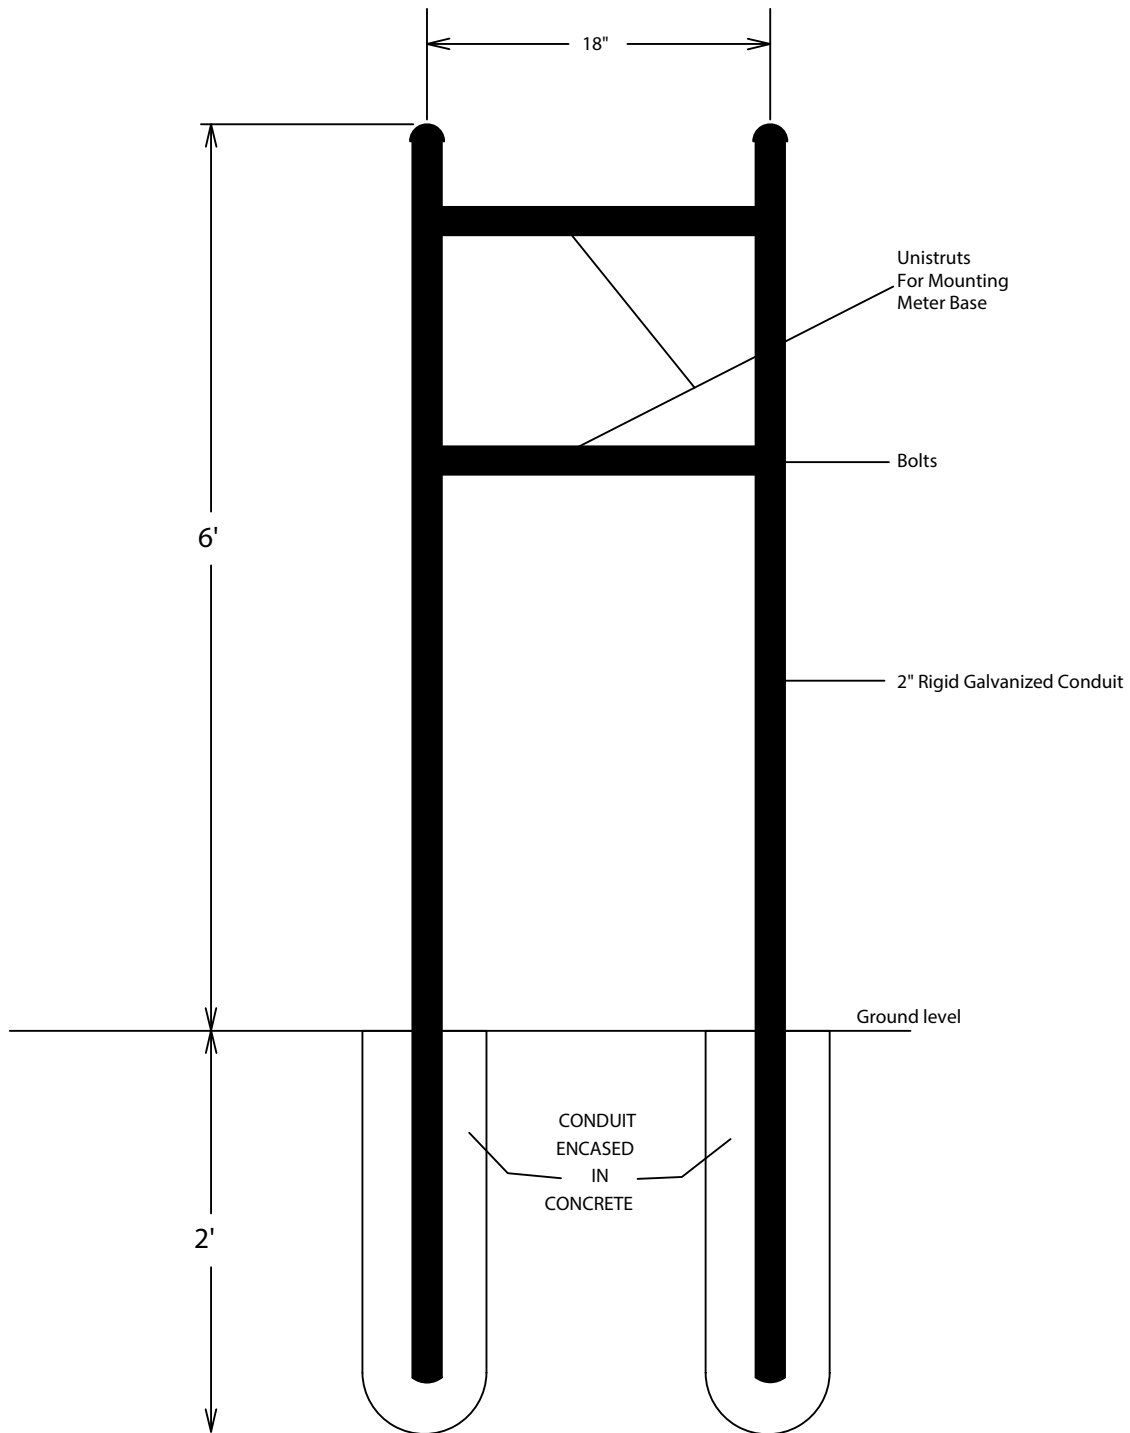

Northcentral
Electric Power Association

4600 Northcentral Way, Olive Branch, MS 38654
 Mailing Address: P.O. Box 405, Byhalia, MS 38611
 662-895-2151 662-892-4968 fax
www.northcentralepa.com

Drawn	DVB	Date	1/7/2011	Permanent Meter Rack
Checked	JTH	Scale	N.T.S.	
Approved	JTH			